



Typical Examples - Upstand Details 100mm Thk

Notes:

Typical upstand shown as an example only. Please consult the roofing product provider for build-up details.

The example upstand shown does not mitigate the risk of condensation or unnecessarily provide the thermal performance required to comply with building regulations. Thermal calculations and condensation risk analysis to be conducted by client.

Next Generation Rooflights strongly recommends that a structural engineer is consulted when designing the structure(s) that will support the product and the surrounding roof. Nothing in this drawing constitutes a structural proposal.

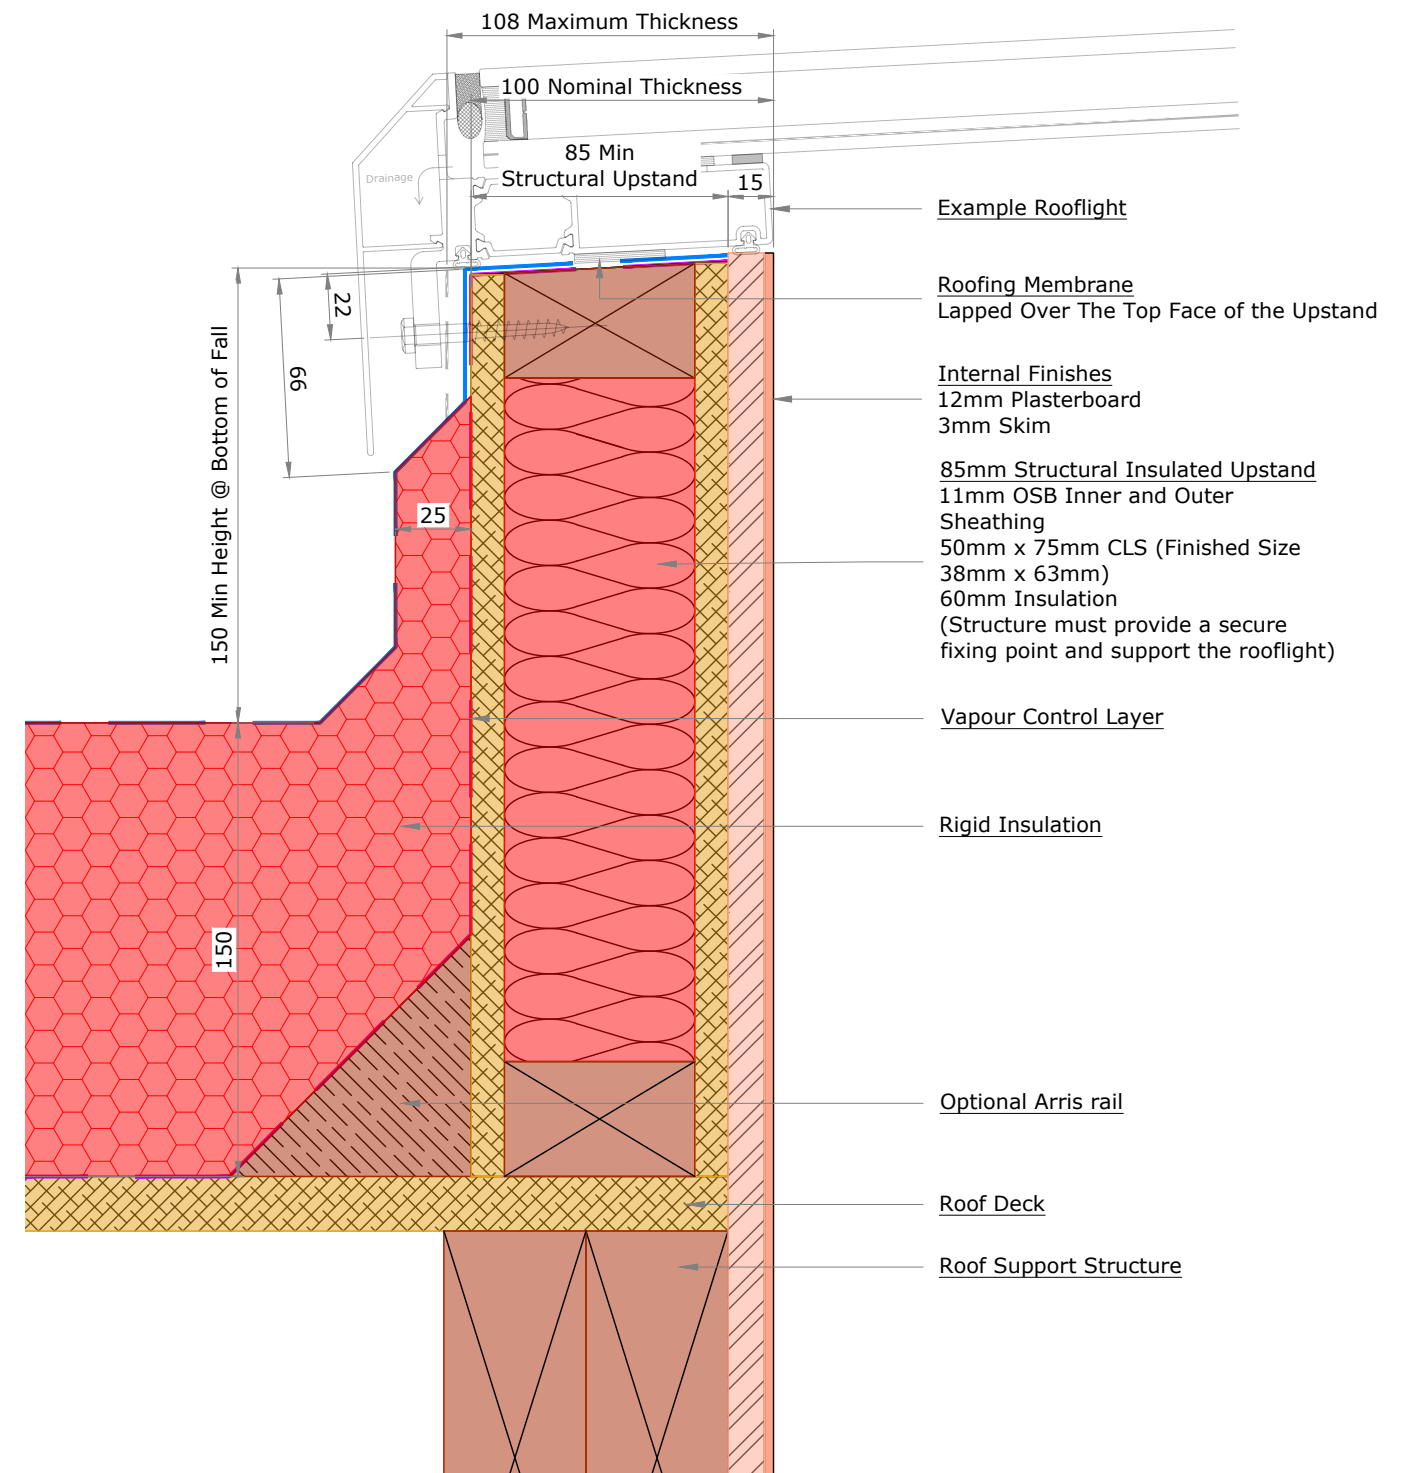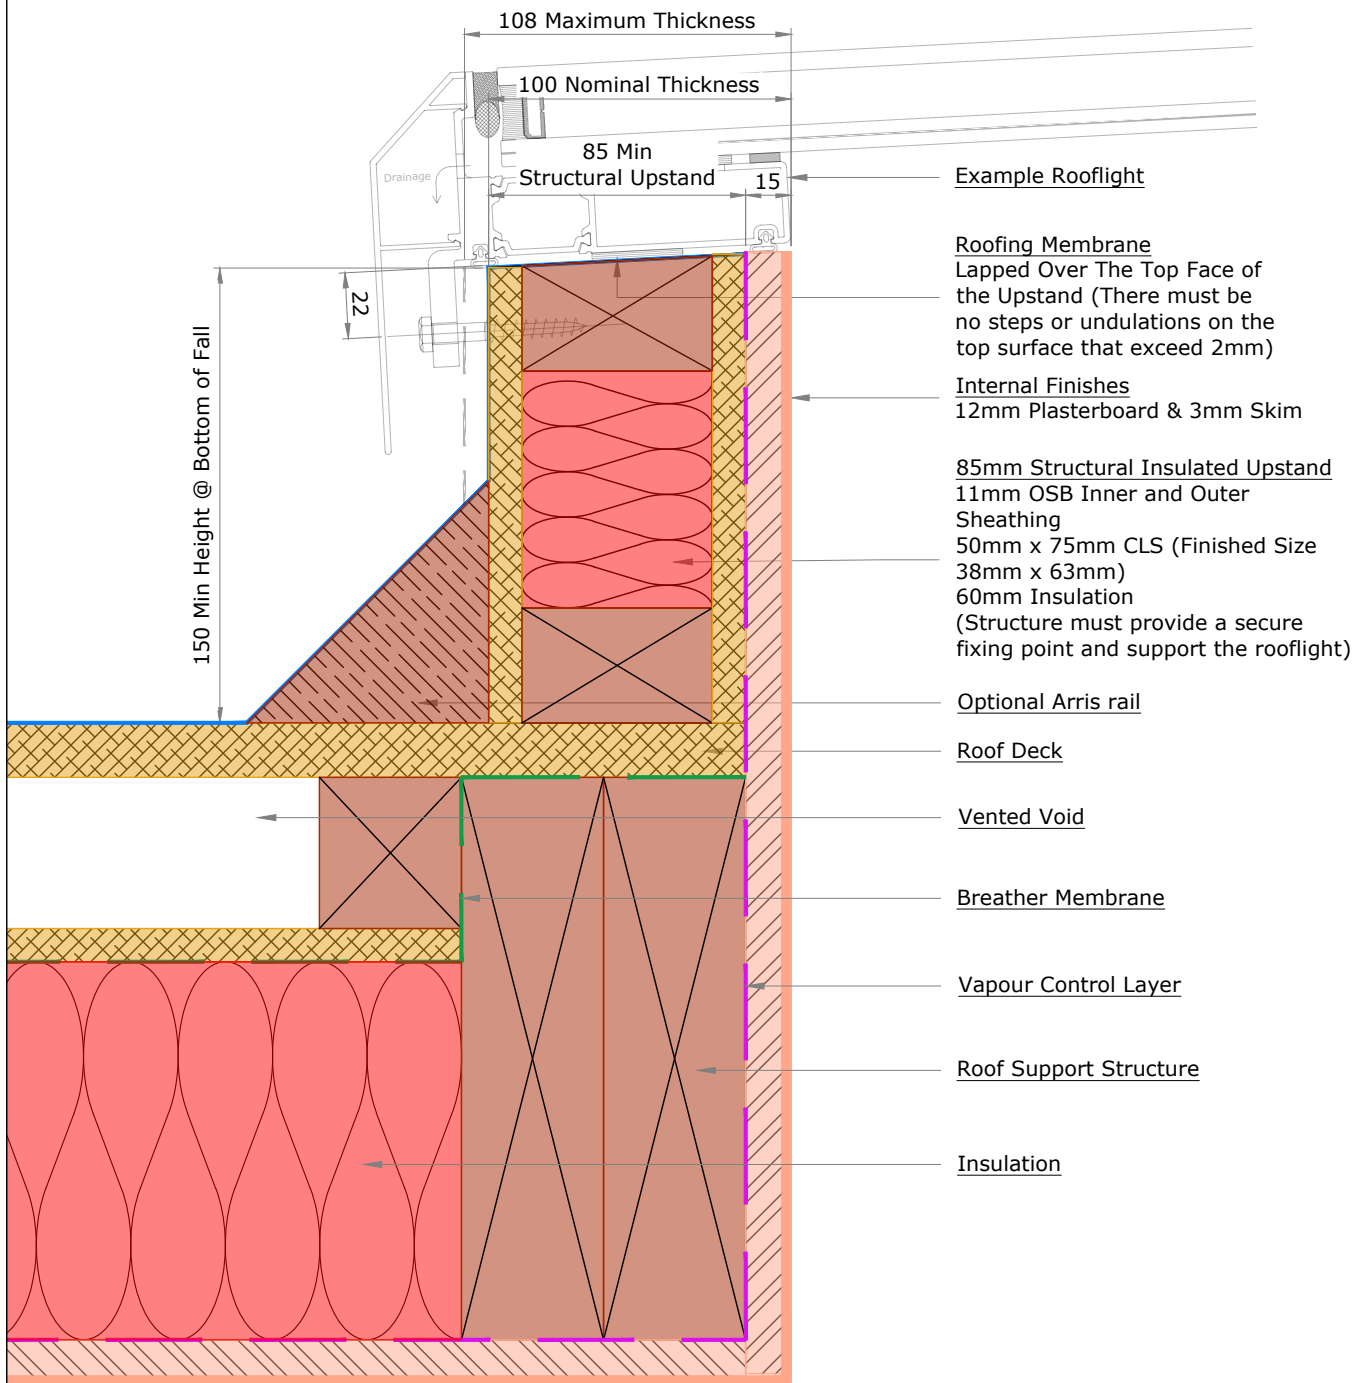

GENERAL NOTES

- NO DIMENSIONS ARE TO BE SCALED FROM THIS DRAWING.
- DISCREPANCIES IN SITE DIMENSIONS TO BE REPORTED TO NEXT GENERATION ROOFLIGHTS.
- ALL DIMENSIONS IN MILLIMETERS.
- ALL LEVELS IN METRES.
- THIS DRAWING REMAINS THE PROPERTY OF VISION AGI LIMITED AND MAY NOT BE COPIED, REPRODUCED OR ITS CONTENTS DIVULGED WITHOUT PRIOR WRITTEN CONSENT FROM VISION AGI LIMITED.

EXAMPLE

Next Generation Rooflights is a trading name of Vision AGI Limited, Company No. 08429446, Registered Office: 1 Vicarage Lane, Stratford, London, E15 4HF

Rev	Date	Init	Revision
00	24/08/2022	JWL	First Issue.

NEXT GENERATION ROOFLIGHTS
 Queens Business Park
 Wilbraham Road
 Fulbourn
 Cambridge
 CB21 5GT
 T: 01223 792 224
 E: sales@nextgenrooflights.co.uk
 info@nextgenrooflights.co.uk
 W: nextgenrooflights.co.uk

Client:

Title: Typical Examples Upstand Details 100mm Thk			
Project:			
Scales: NTS	Date: 24/08/22	Drawn: JWL	Chk: AS
Drg No.: NGR-UPSTAND-100		Rev: 01	